


COPYRIGHT ©

THE COPYRIGHT AND SUBJECT MATTER OF THIS DRAWING IS THE SOLE PROPERTY OF BURY DESIGN. REPRODUCTION IN ANY FORM, EITHER FULL OR PART IS PROHIBITED WITHOUT EXPRESS WRITTEN CONSENT.



CONSTRUCTION: ADVANCED COMPOSITES:
DESIGN STANDARD: LLOYDS SSC
AMSA COMMERCIAL CLASS: 1D/2B
PASSENGERS/CREW: 49 PAX, 3 CREW/6 PAX, 2 CREW




LOA: 25.0M
MEASURED LENGTH: 23.95M (MCA/NSCV)
BMAX: 8.3M
DRAFT (AIR): 1.6M (4.5M)
DISPLACEMENT (LT): 26T
ACCOMODATION: 4 CABINS, 80M² INTERNAL AREA
MAXIMUM SPEED: 19 KNOTS
CRUISE SPEED: 10 KNOTS
RANGE AT CRUISE: 4050NM WITH 10% RESERVE
DIESEL ENGINE: CATERPILLAR 3406E 600HP
DRIVE: CPP ON SHAFT
ARMA ELECTRIC DRIVES: 2 x 20KW
SOLAR PV: 50M² 10KW SALOON ROOF
FUEL: 5.2M3
WATER: 3.0M3

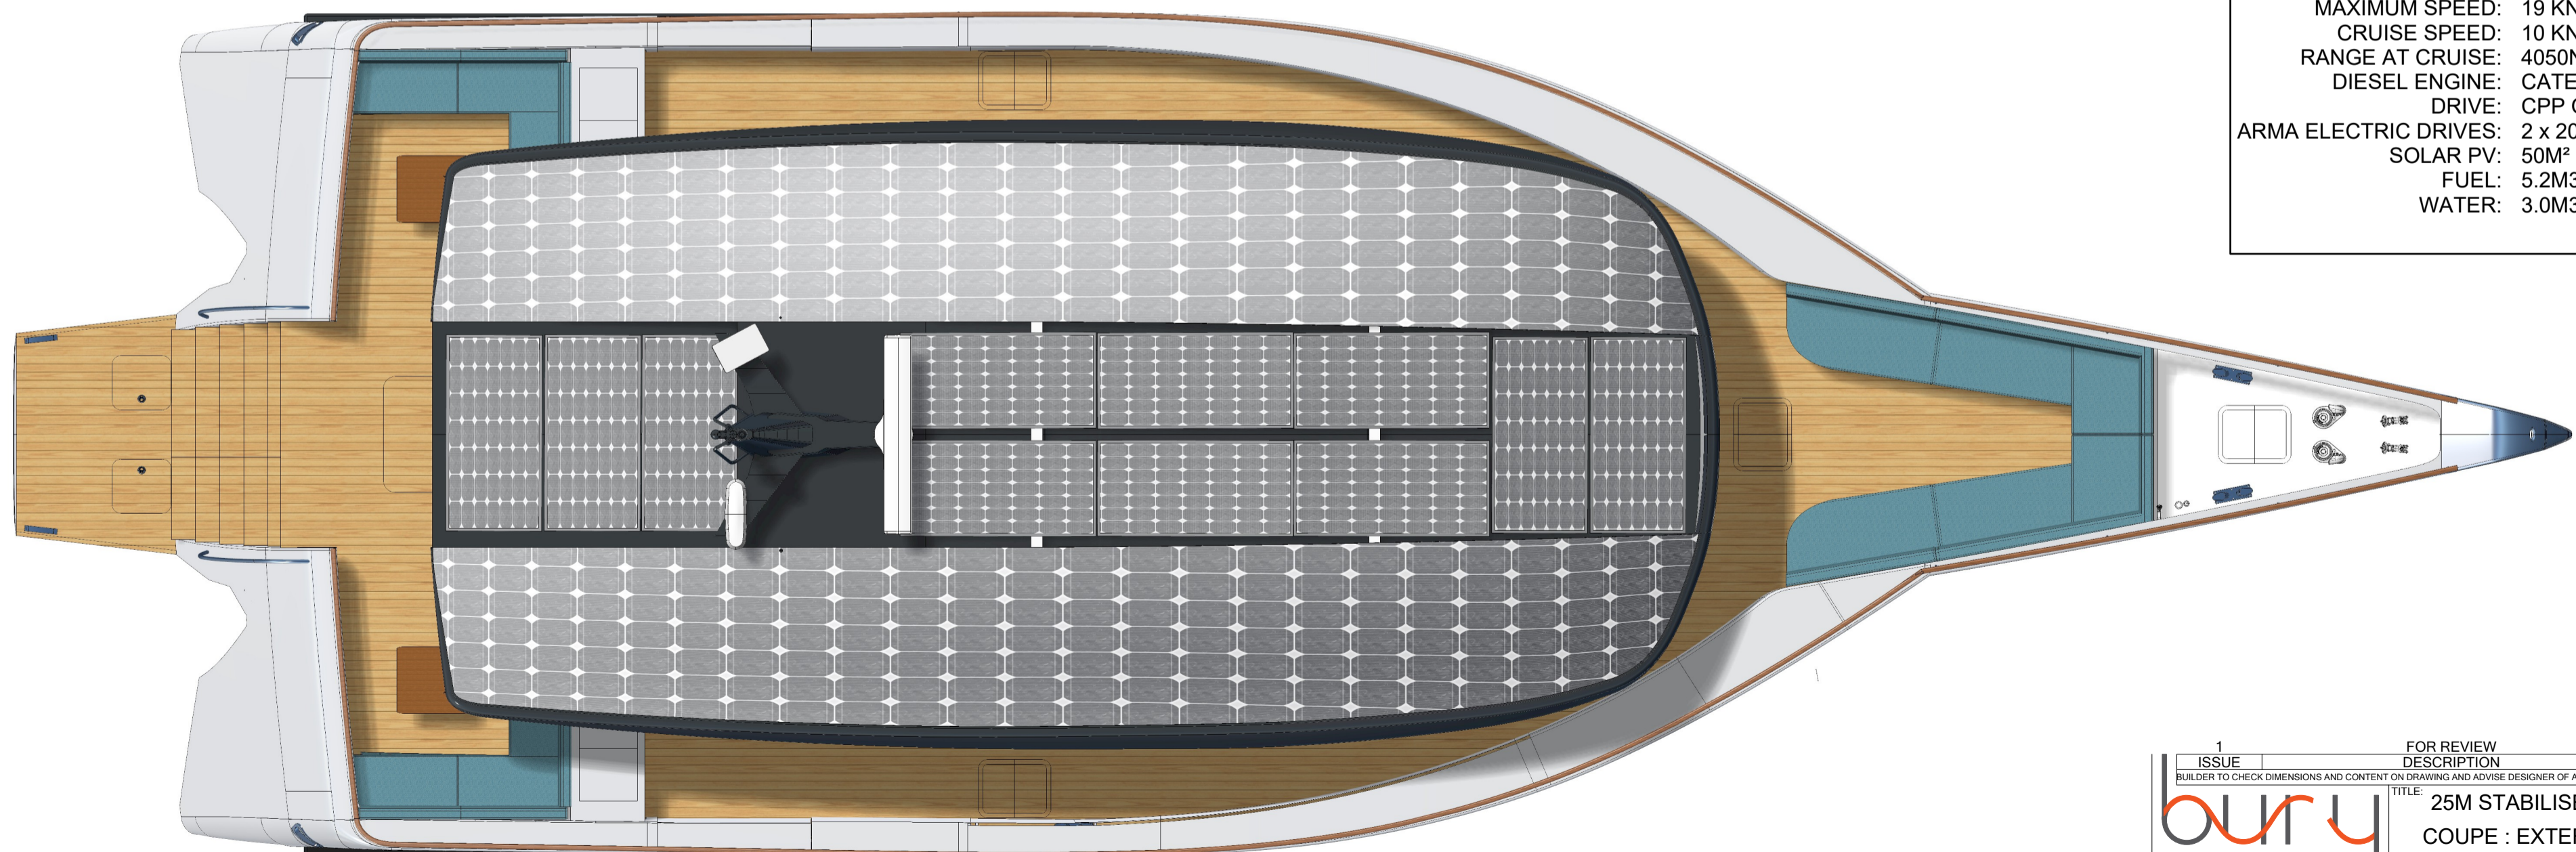


ISSUE	DESCRIPTION	PB	DATE
1	FOR REVIEW		25/11/2024
BUILDER TO CHECK DIMENSIONS AND CONTENT ON DRAWING AND ADVISE DESIGNER OF ANY DISCREPANCIES BEFORE COMMENCEMENT OF CONSTRUCTION			
TITLE: 25M STABILISED MONOHULL CRUISER		PROJECT: 086 - 25M TRIMARAN	
COUPE : EXTERNAL PLAN AND PROFILE		SHEET 1 OF 1	
SCALE 1:50 @ A2	DRG No 086-0801	SHEET 1 OF 1	
w: www.bury.com.au e: info@bury.com.au t: +61 (0) 3 9005 6301 f: +61 (0) 3 8648 6891			

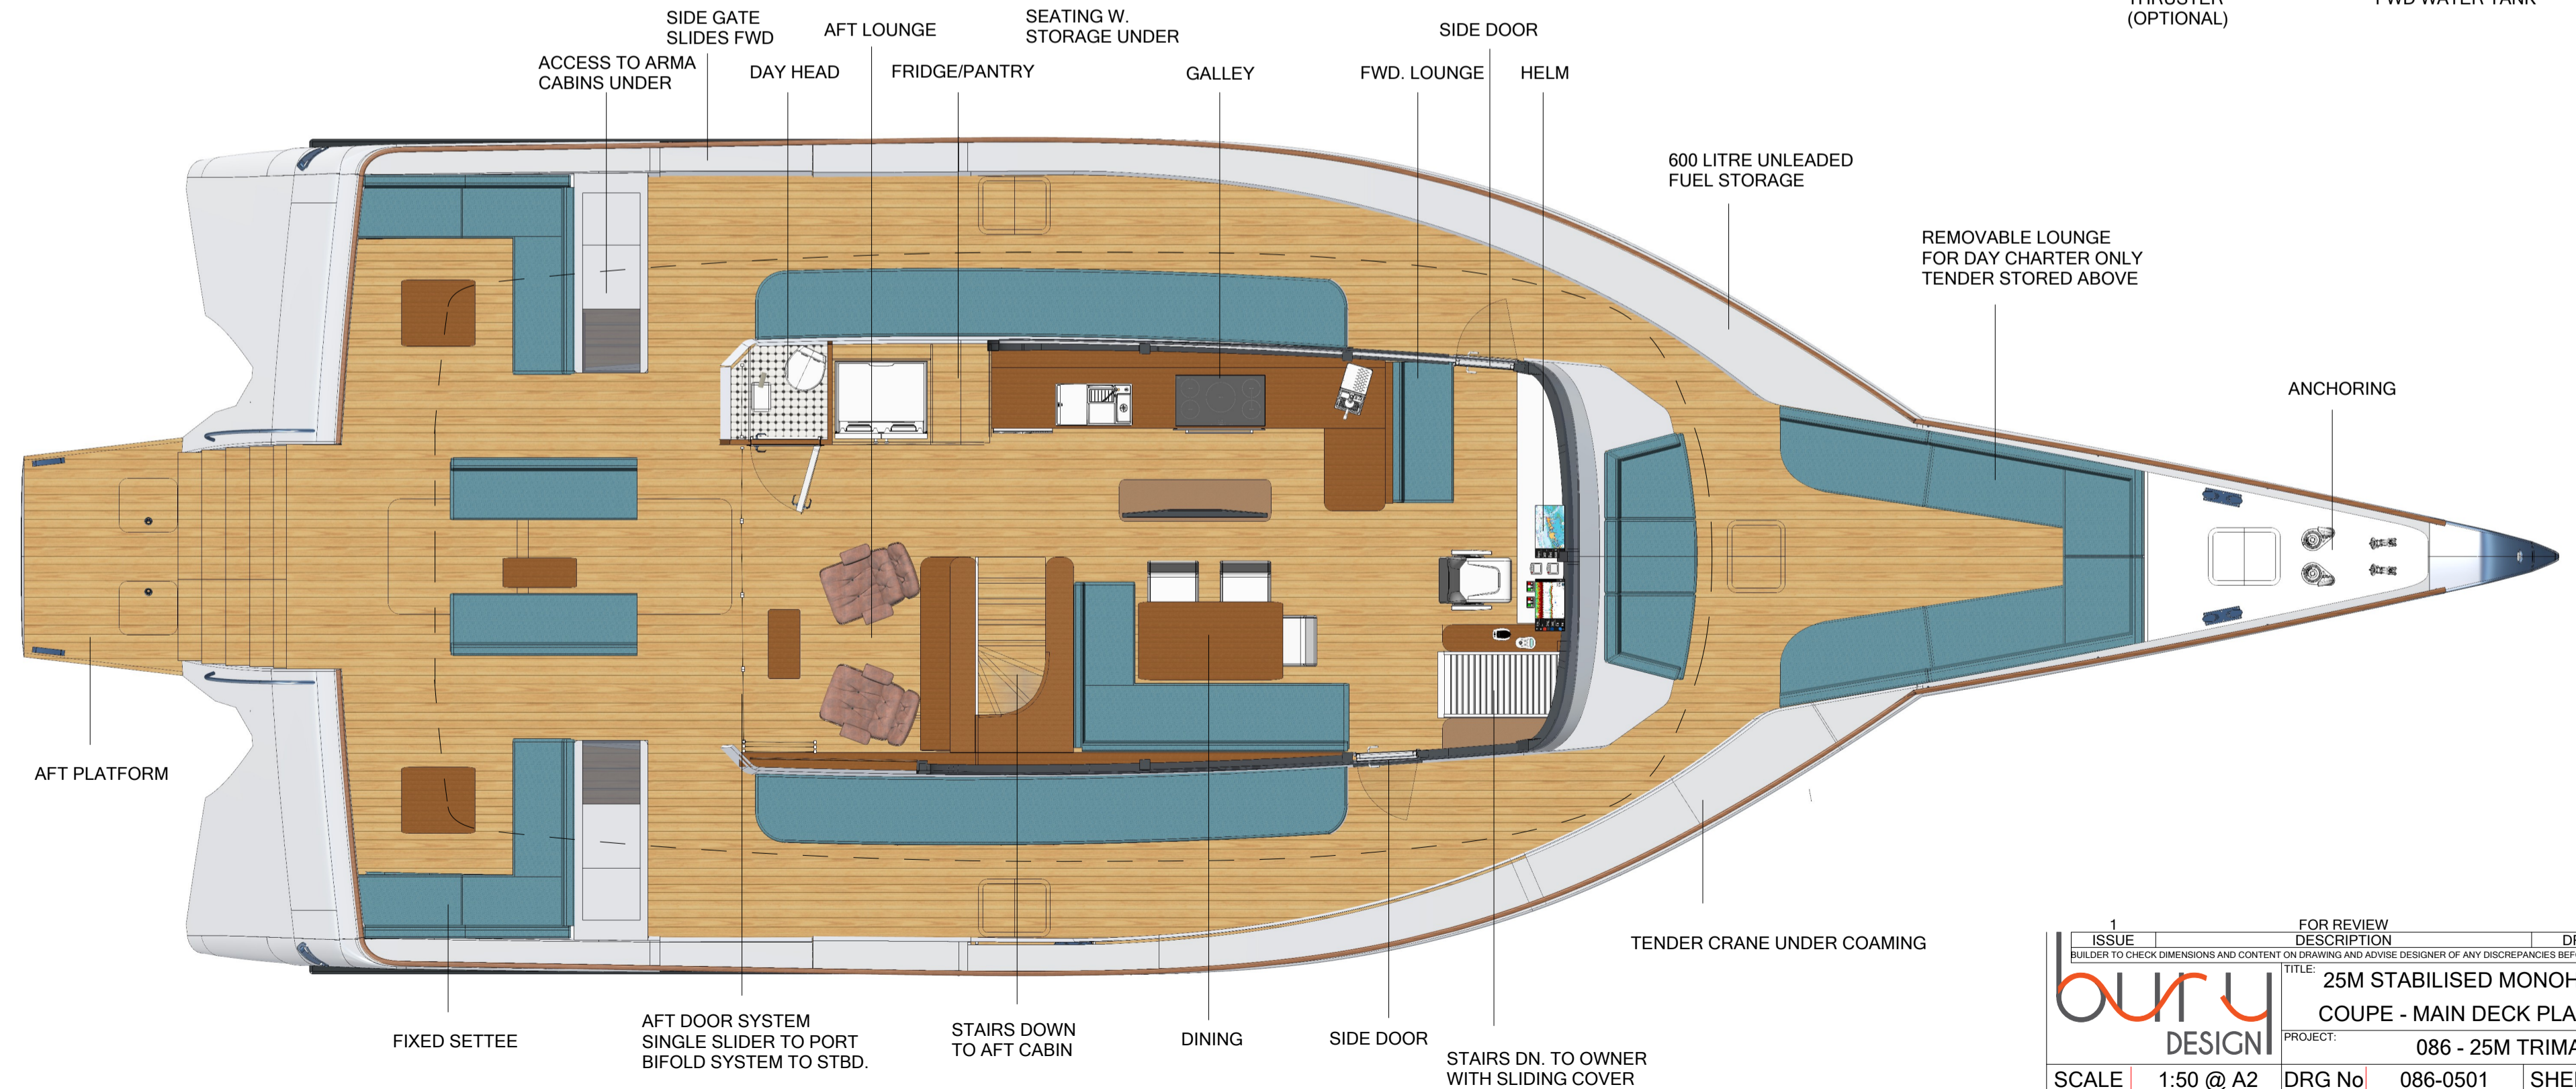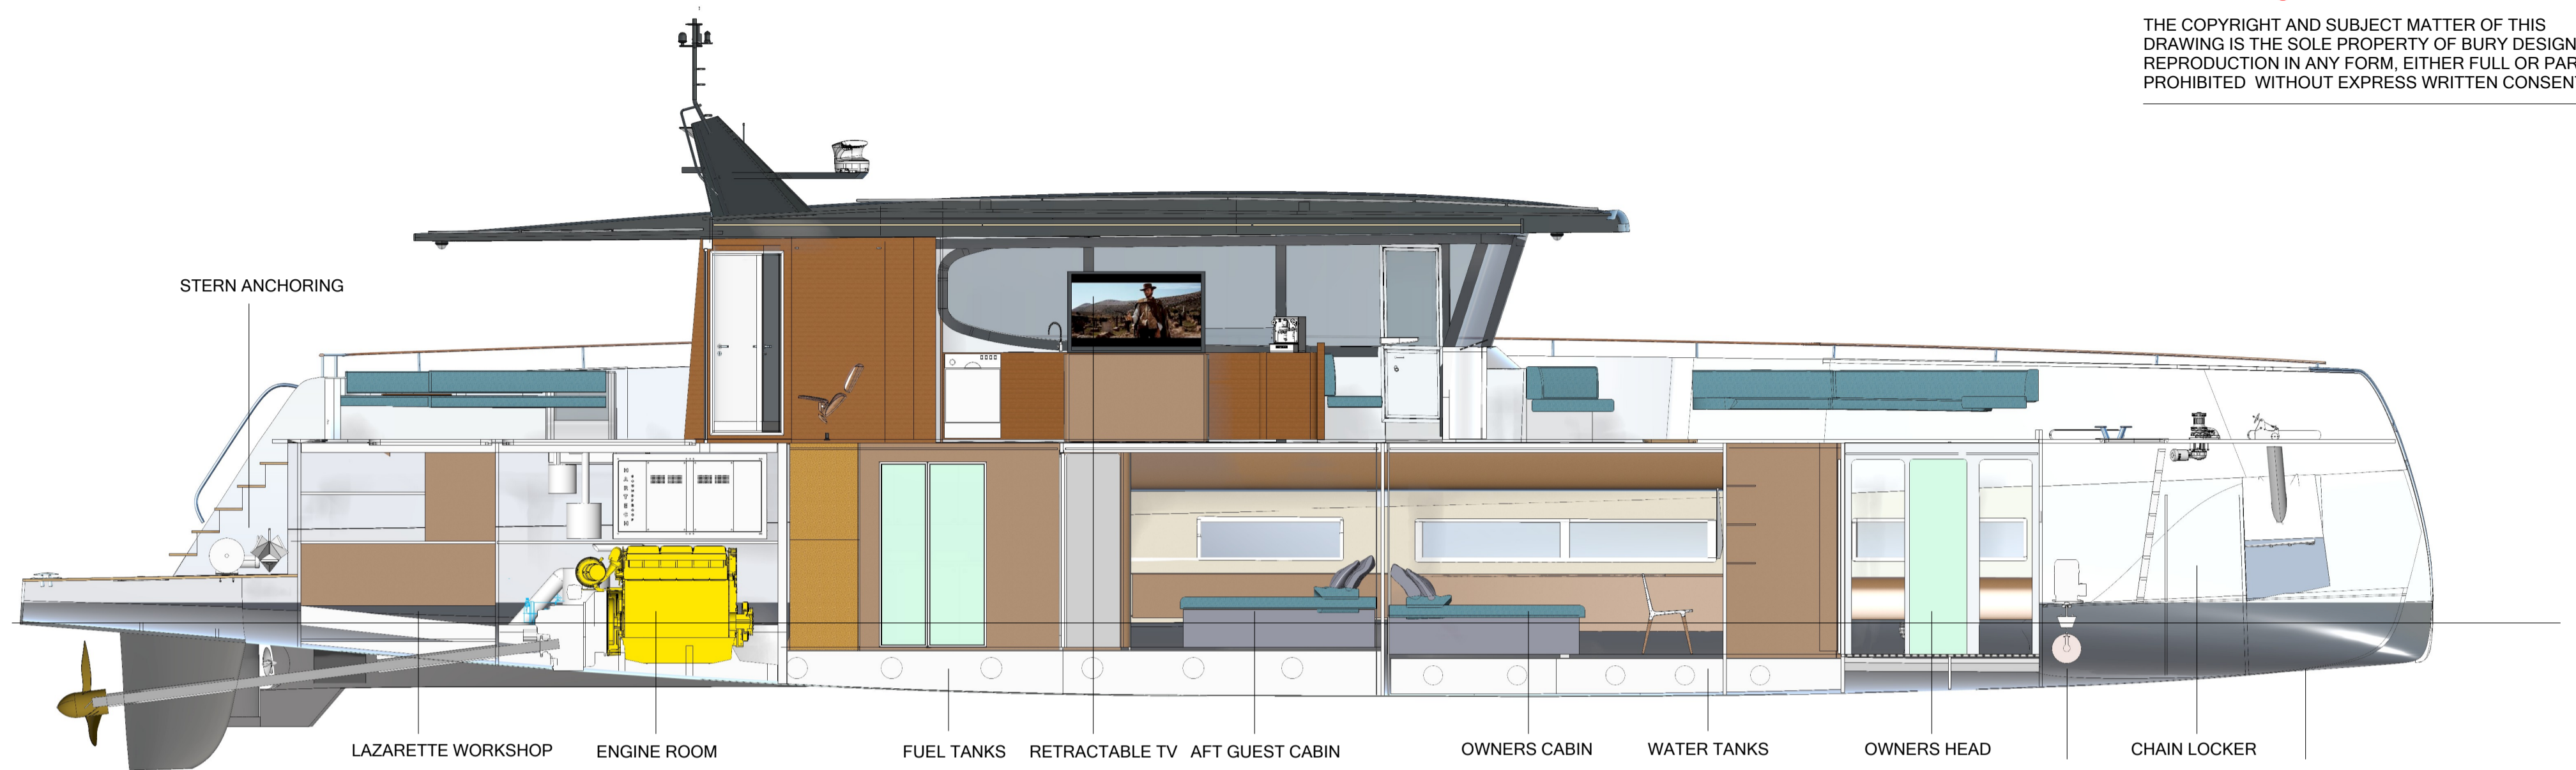

ISSUE	DESCRIPTION	DRAWN	DATE
1	FOR REVIEW	PB	25/11/2024
<small>BUILDER TO CHECK DIMENSIONS AND CONTENT ON DRAWING AND ADVISE DESIGNER OF ANY DISCREPANCIES BEFORE COMMENCEMENT OF CONSTRUCTION</small>			
OUTU DESIGN		TITLE: 25M STABILISED MONOHULL CRUISER PROJECT: 086 - 25M TRIMARAN	
SCALE	1:50 @ A2	DRG No	086-0501 SHEET 1 OF 3
<small>w: www.bury.com.au e: info@bury.com.au t: +61 (0) 3 9005 6301 f: +61 (0) 3 8648 6891</small>			

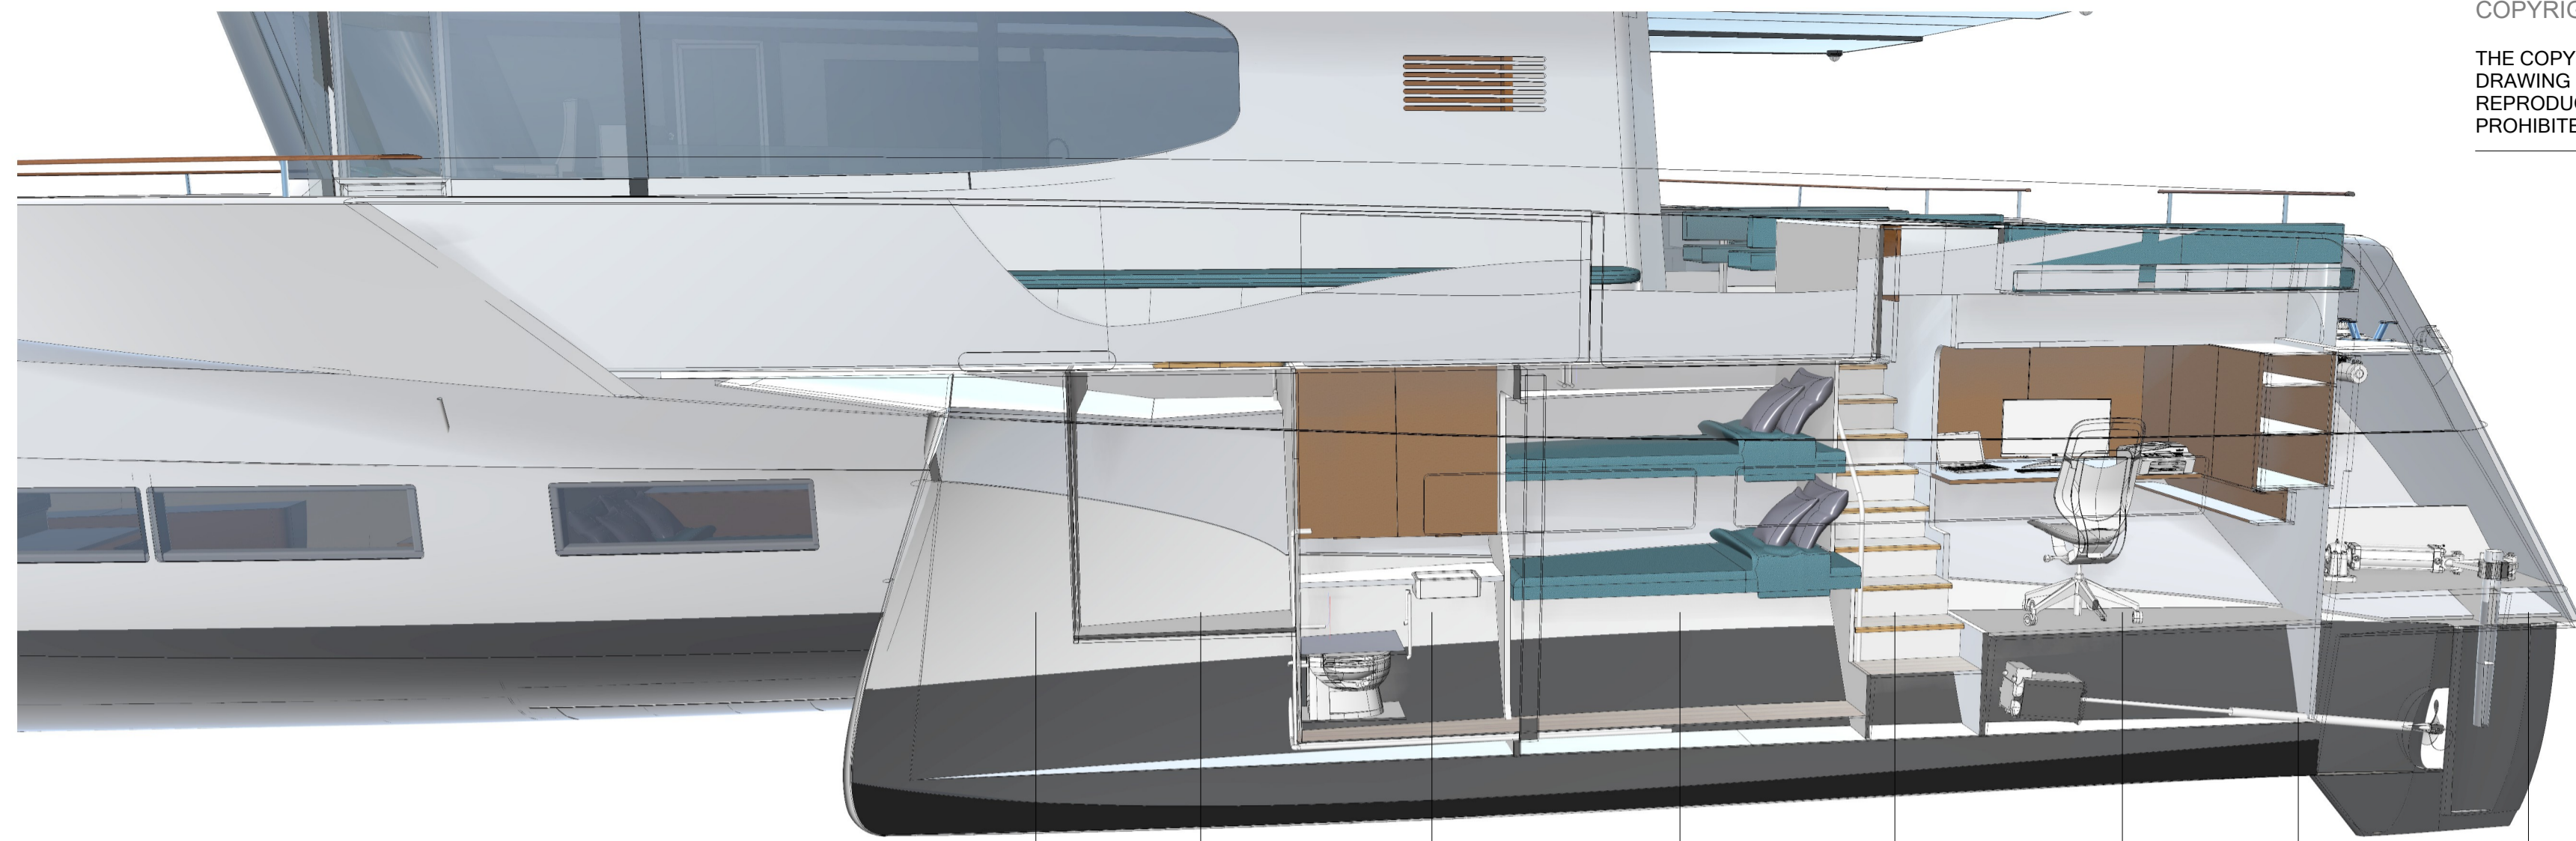


FOAM FILLED VOID DECK ASSESSIBLE STORAGE SHOWER OVER, HEAD UNDER BUNKS STEP, ACCESS UNDER CONSOLE OFFICE ELECTRIC DRIVE WITH FOLDING PROP STEERING SYSTEM

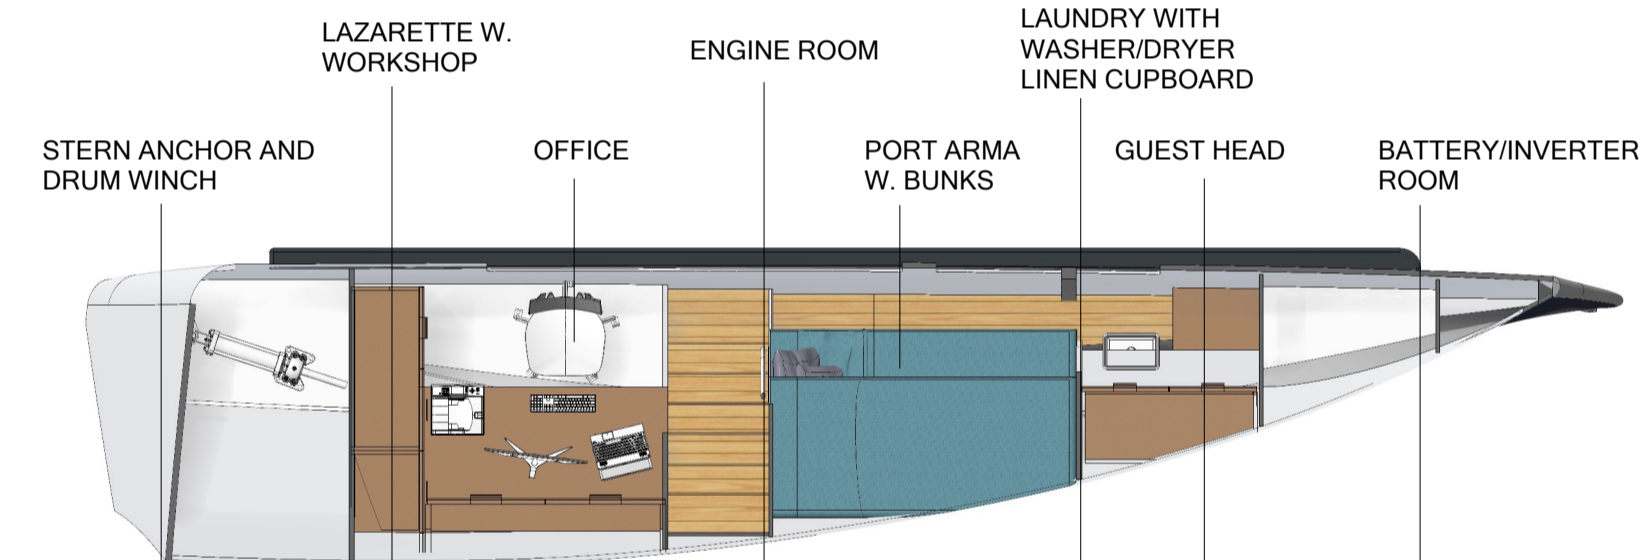


LAZARETTE W. WORKSHOP ENGINE ROOM LAUNDRY WITH WASHER/DRYER LINEN CUPBOARD

STERN ANCHOR AND DRUM WINCH OFFICE PORT ARMA W. BUNKS GUEST HEAD BATTERY/INVERTER ROOM

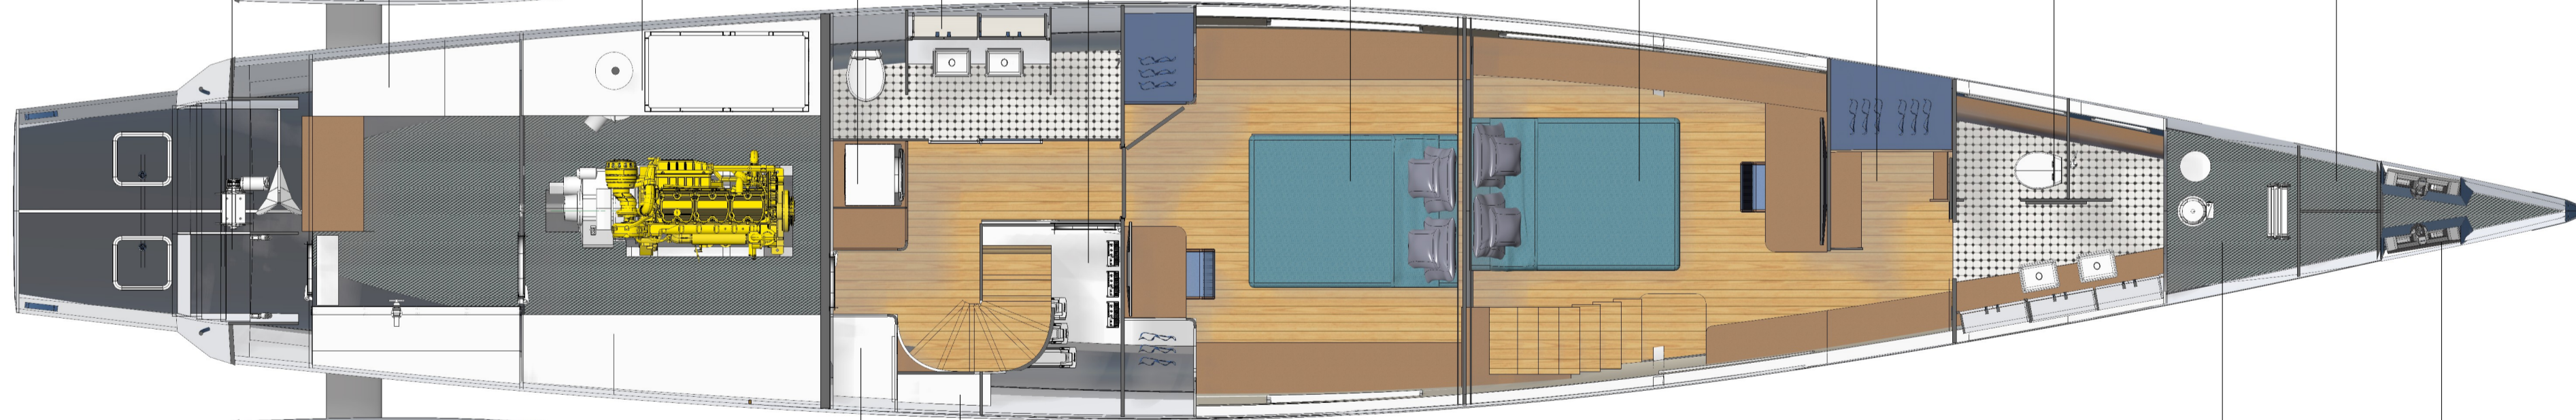


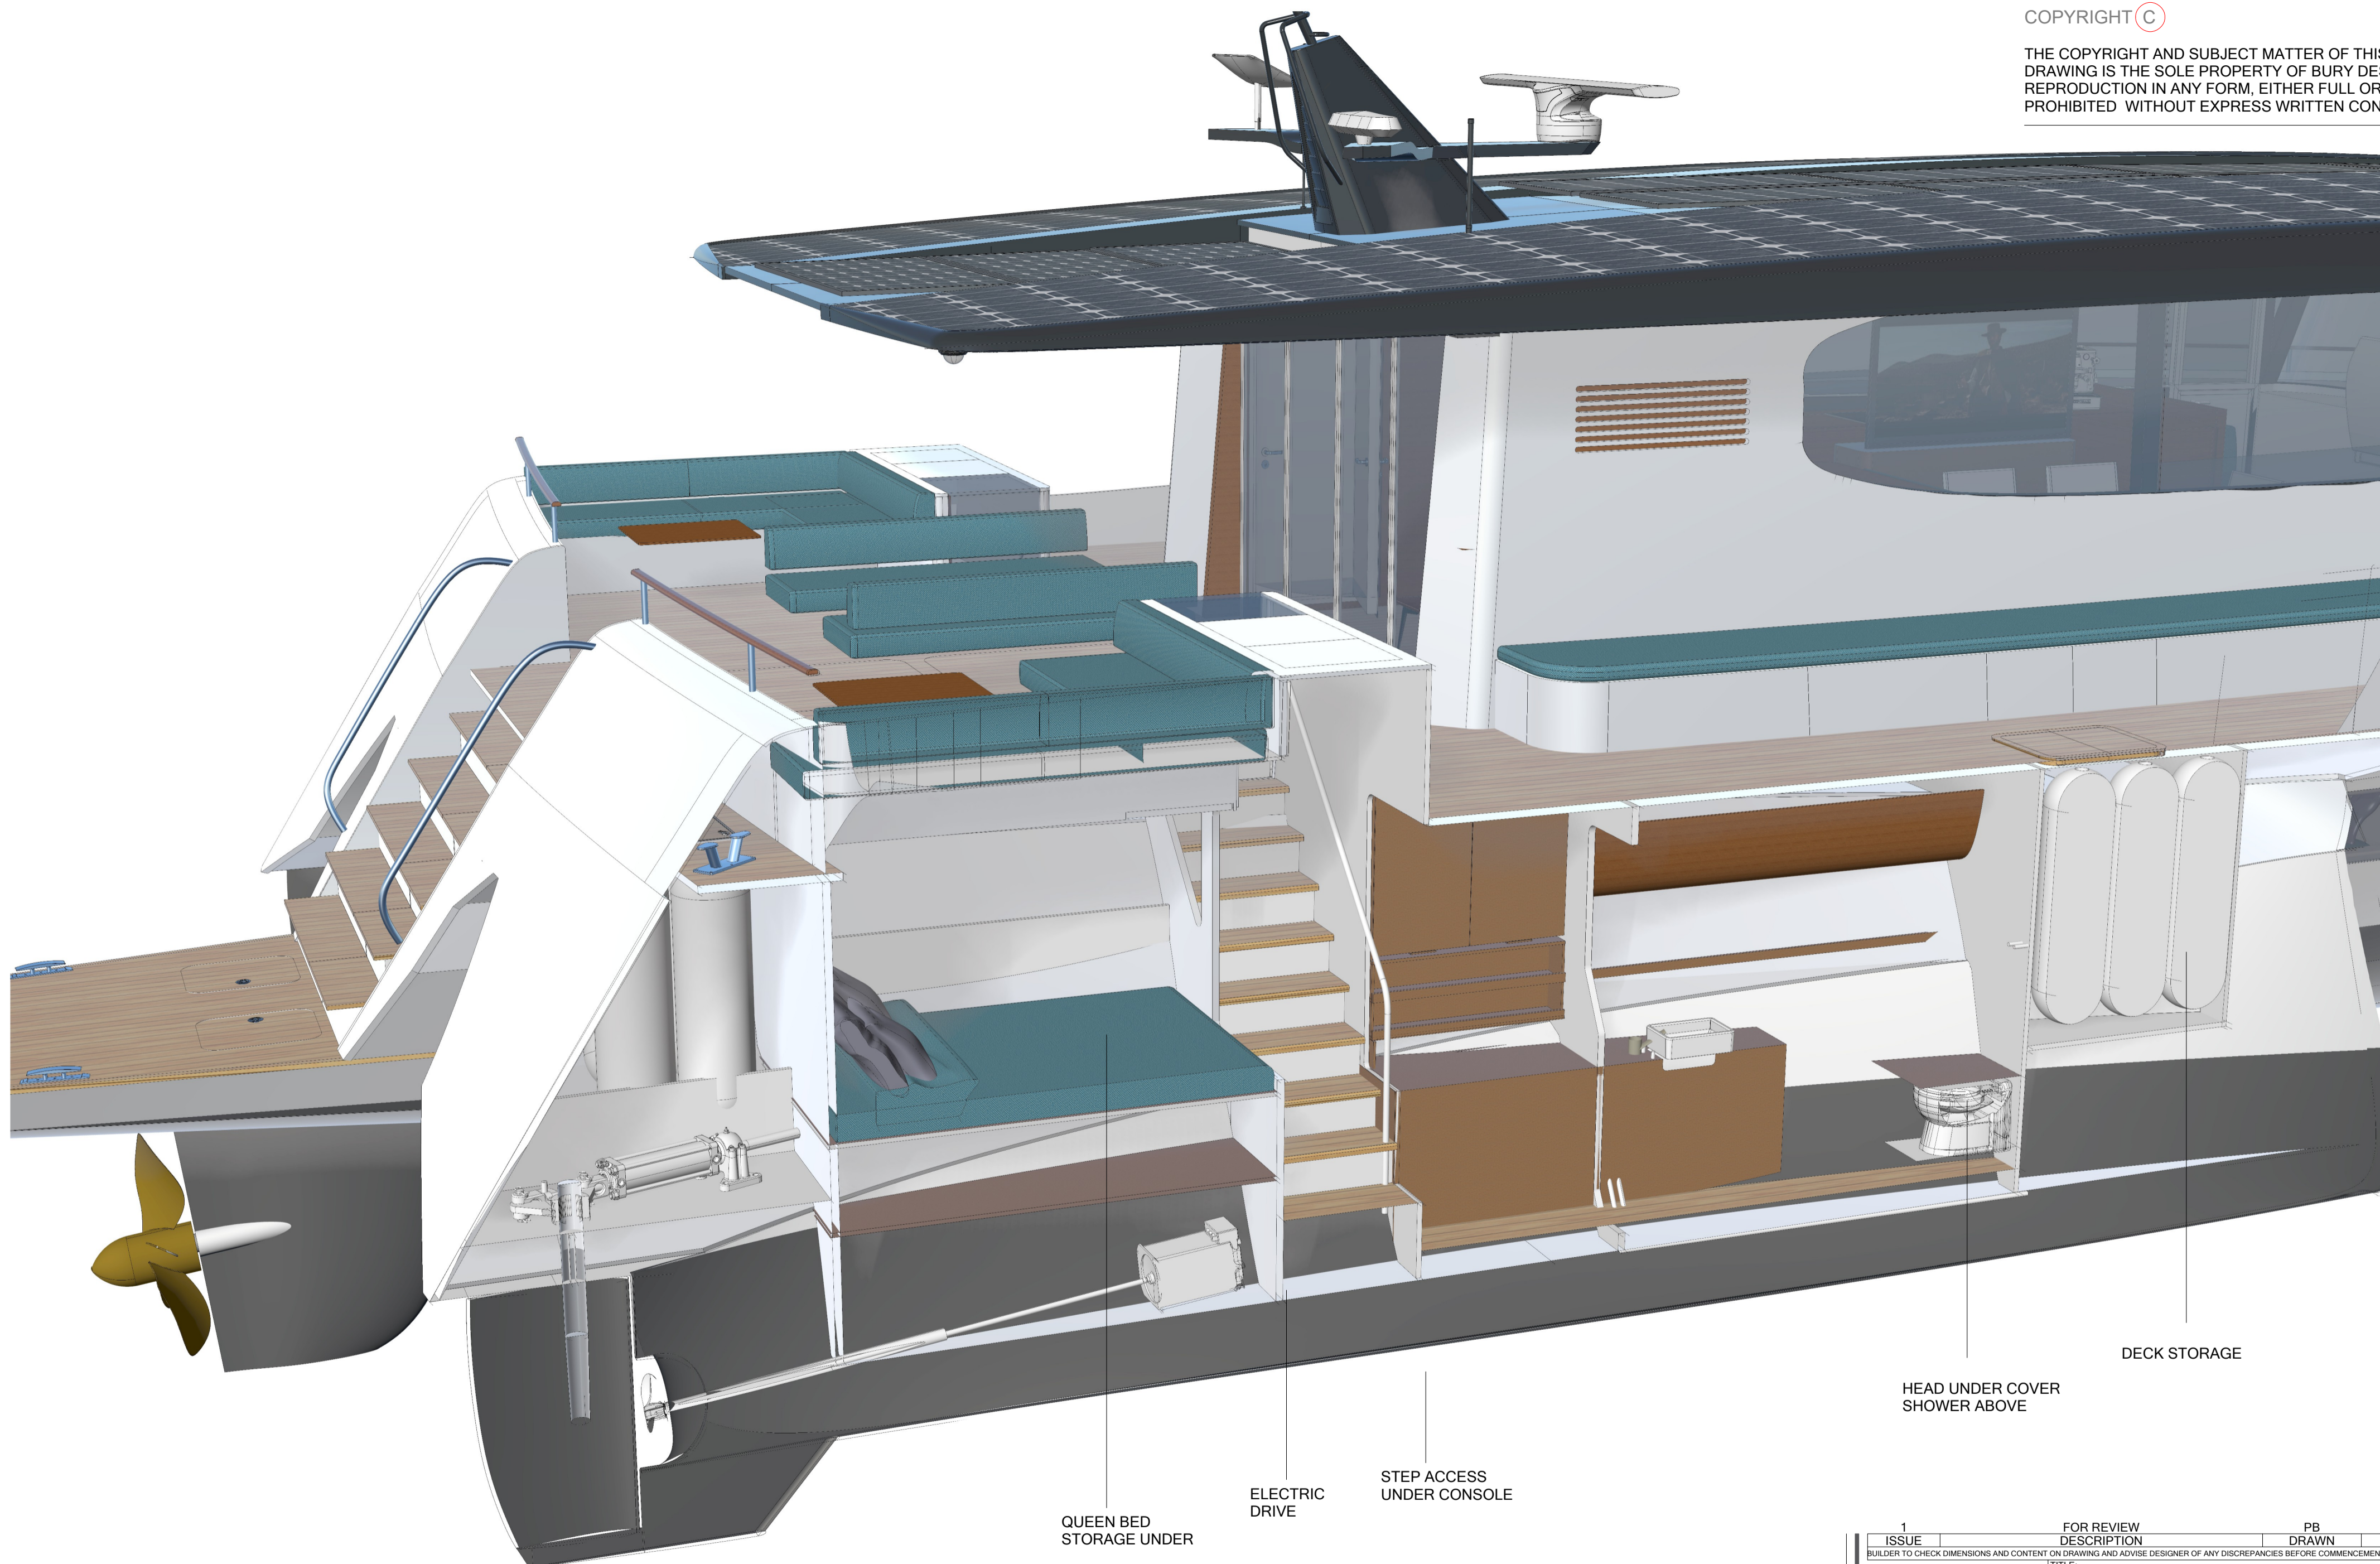
GUEST CABIN OWNERS CABIN WALK IN ROBE OWNERS HEAD CHAIN LOCKER

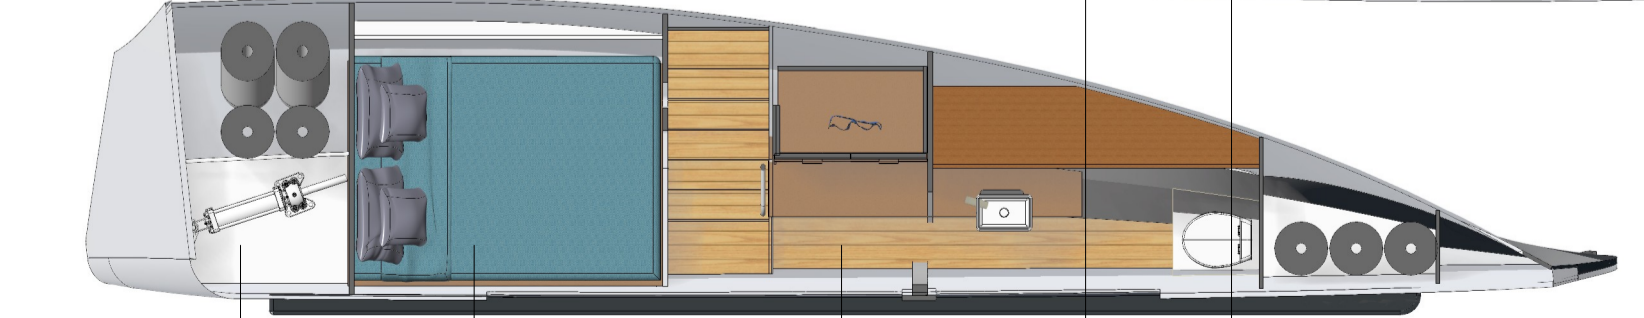

STEERING GEAR W. DECK STORAGE QUEEN BED STORAGE UNDER PORT ARMA WITH HEAD PANTRY WINE RACK

FWD STORAGE W. WATER TANK UNDER ANCHORING

1	FOR REVIEW	PB	25/11/2024
ISSUE	DESCRIPTION	DRAWN	DATE
BUILDER TO CHECK DIMENSIONS AND CONTENT ON DRAWING AND ADVISE DESIGNER OF ANY DISCREPANCIES BEFORE COMMENCEMENT OF CONSTRUCTION			
		TITLE: 25M STABILISED MONOHULL CRUISER PROJECT: 086 - 25M TRIMARAN	
SCALE	1:50 @ A2	DRG No	086-0501
		SHEET	1 of 2
w: www.bury.com.au e: info@bury.com.au t: +61 (0) 3 9005 6301 f: +61 (0) 3 8648 6891			



QUEEN BED STORAGE UNDER

ELECTRIC DRIVE

STEP ACCESS UNDER CONSOLE


HEAD UNDER COVER SHOWER ABOVE

DECK STORAGE


1	FOR REVIEW	PB	25/11/2024
ISSUE	DESCRIPTION	DRAWN	DATE
BUILDER TO CHECK DIMENSIONS AND CONTENT ON DRAWING AND ADVISE DESIGNER OF ANY DISCREPANCIES BEFORE COMMENCEMENT OF CONSTRUCTION			
TITLE: 25M STABILISED MONOHULL CRUISER			
PROJECT: 086 - 25M TRIMARAN			
SCALE 1:50 @ A2	DRG No 086-0501	SHEET 2 of 2	
w: www.bury.com.au e: info@bury.com.au t: +61 (0) 3 9005 6301 f: +61 (0) 3 8648 6891			

COPYRIGHT ©

THE COPYRIGHT AND SUBJECT MATTER OF THIS DRAWING IS THE SOLE PROPERTY OF BURY DESIGN. REPRODUCTION IN ANY FORM, EITHER FULL OR PART IS PROHIBITED WITHOUT EXPRESS WRITTEN CONSENT.

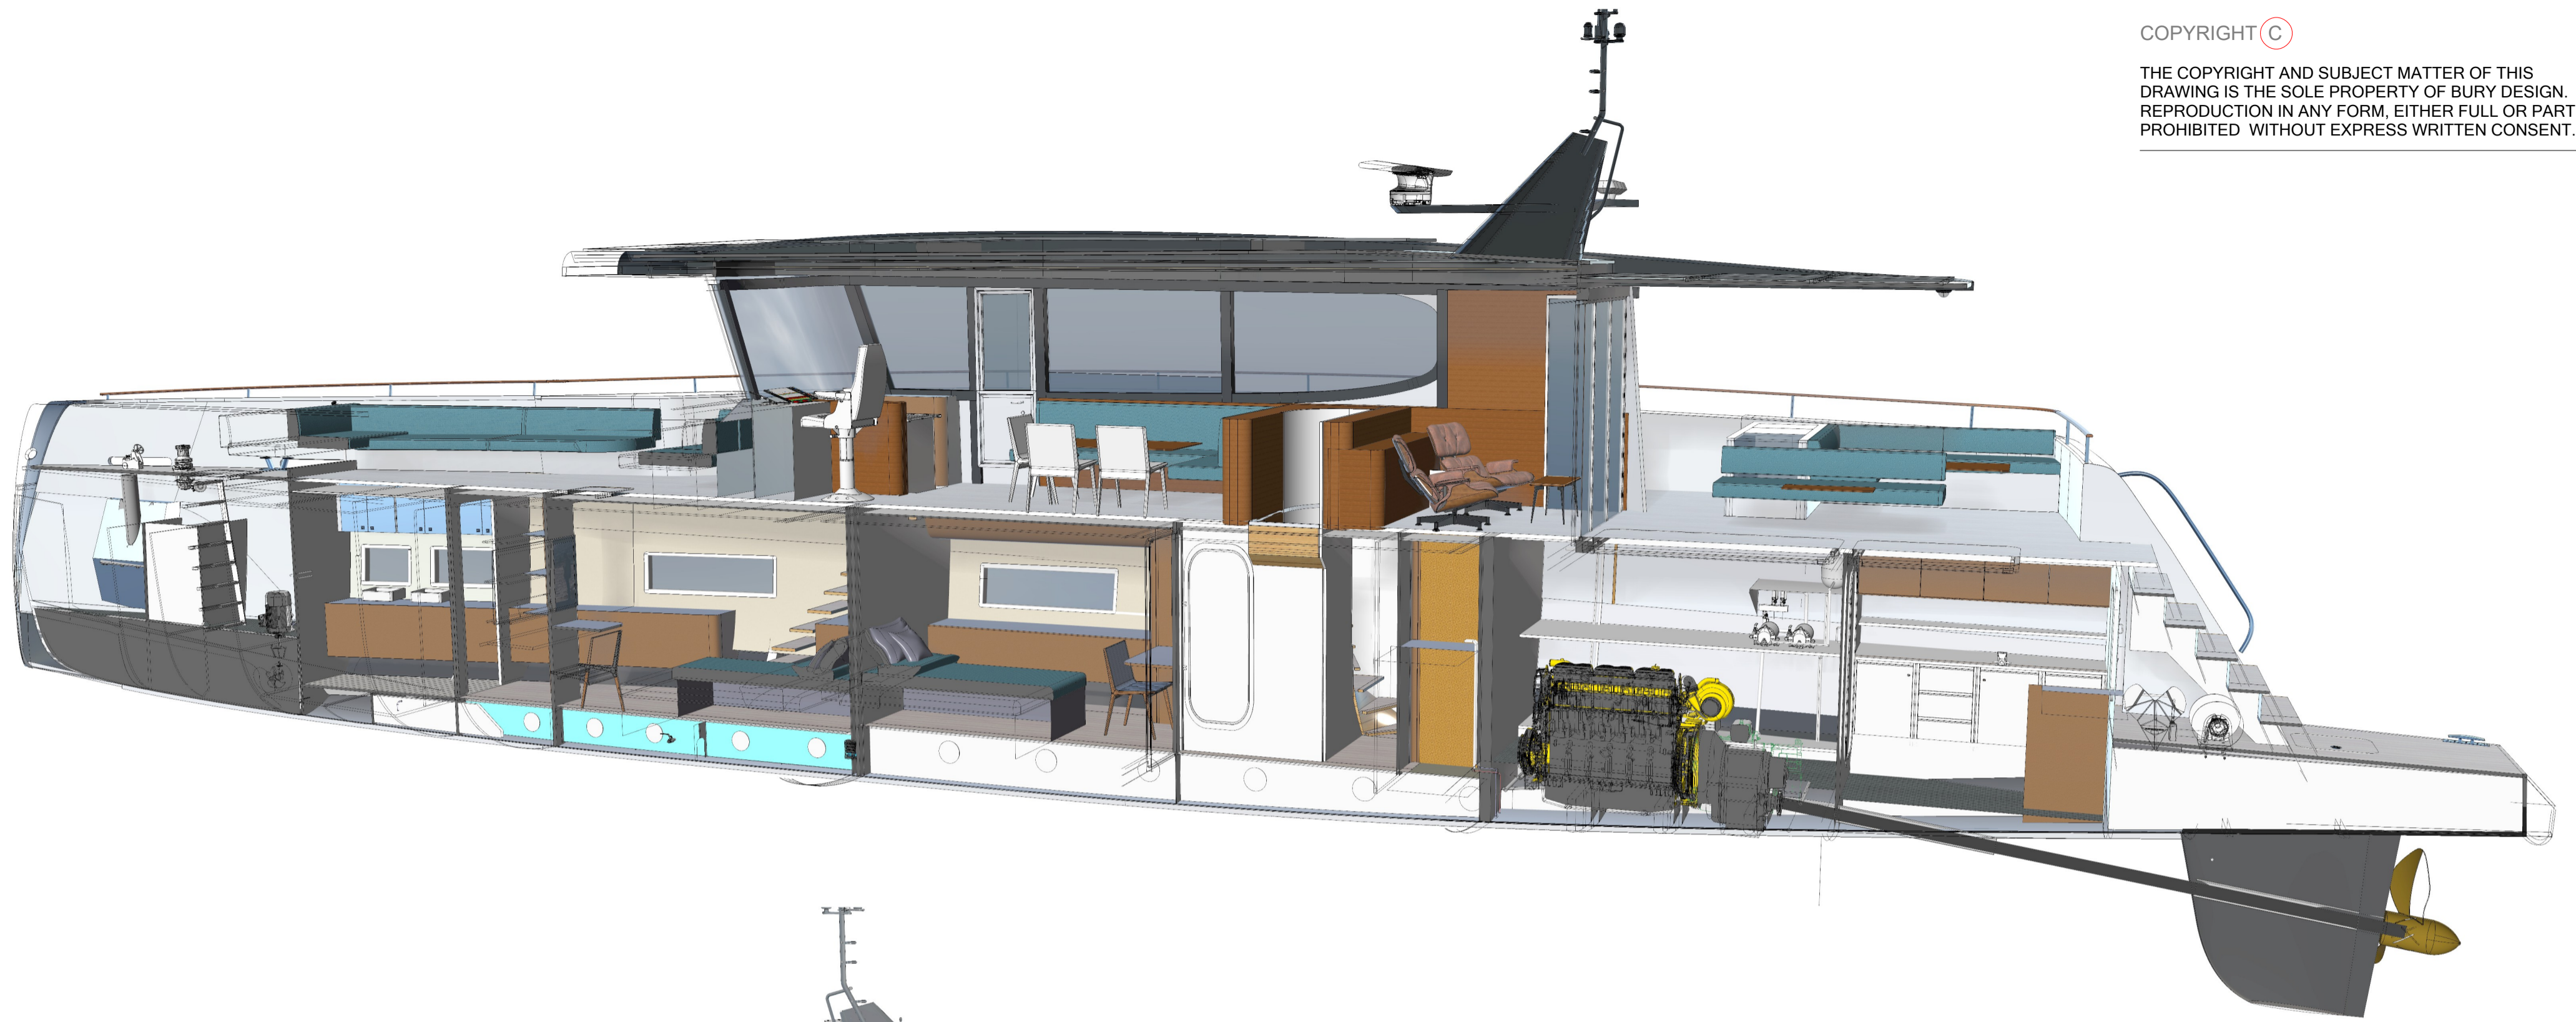


1	FOR REVIEW	PB	25/11/2024
ISSUE	DESCRIPTION	DRAWN	DATE
BUILDER TO CHECK DIMENSIONS AND CONTENT ON DRAWING AND ADVISE DESIGNER OF ANY DISCREPANCIES BEFORE COMMENCEMENT OF CONSTRUCTION			
TITTLE: 25M STABILISED MONOHULL CRUISER			
PROJECT: 086 - 25M TRIMARAN			
SCALE	1:50 @ A2	DRG No	086-001
SHEET		1 OF 1	
w: www.bury.com.au e: info@bury.com.au t: +61 (0) 3 9005 6301 f: +61 (0) 3 8648 6891			

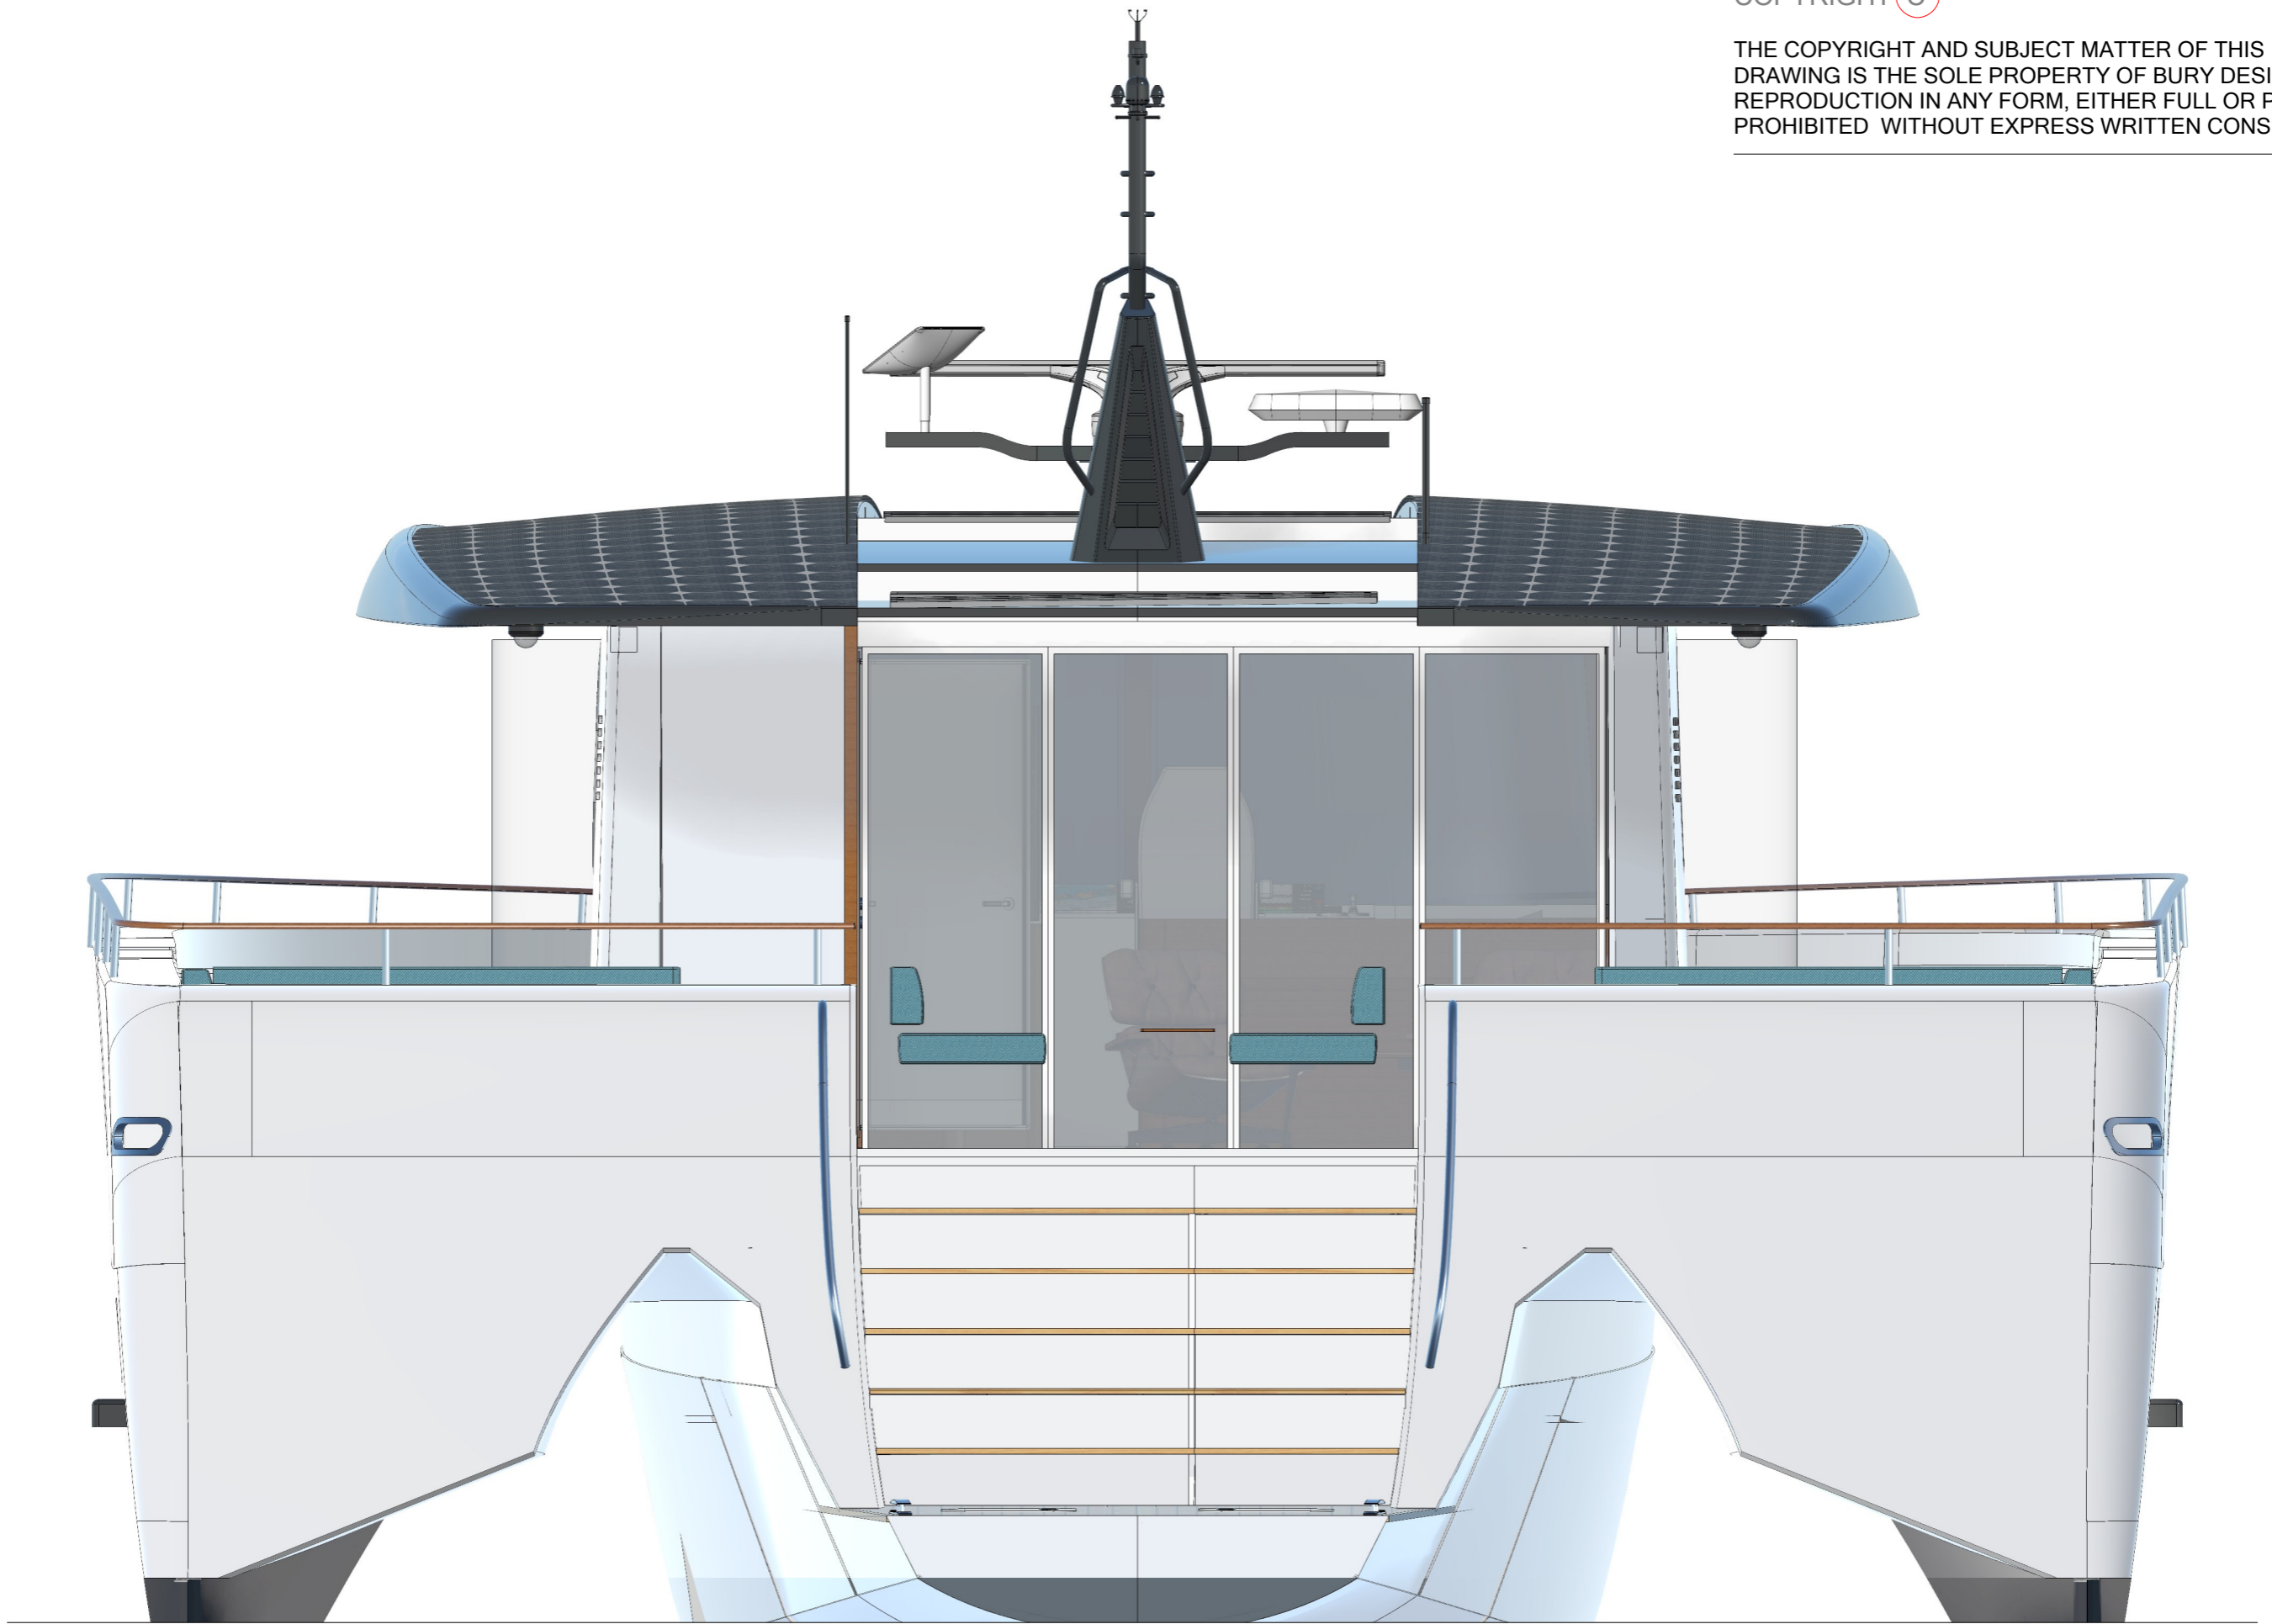

VIEW FROM STERN



VIEW FROM BOW

1	FOR REVIEW	PB	25/11/2024
ISSUE	DESCRIPTION	DRAWN	DATE
BUILDER TO CHECK DIMENSIONS AND CONTENT ON DRAWING AND ADVISE DESIGNER OF ANY DISCREPANCIES BEFORE COMMENCEMENT OF CONSTRUCTION			
		TITLE: 25M STABILISED MONOHULL CRUISER FORE/AFT VIEWS	
PROJECT:		086 - 25M TRIMARAN	
SCALE	1:50 @ A2	DRG No	086-001
SHEET		4 OF 8	
w: www.bury.com.au e: info@bury.com.au t: +61 (0) 3 9005 6301 f: +61 (0) 3 8648 6891			